

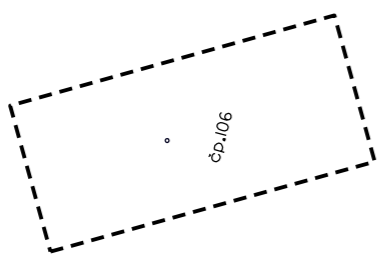


situace č.2 M 1:500

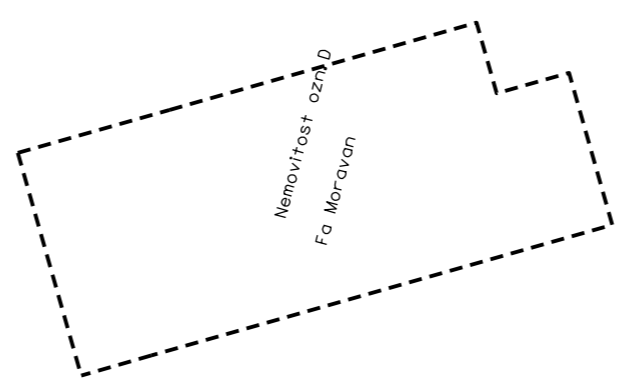

**turistická
ubytovna Kotvice**

škola

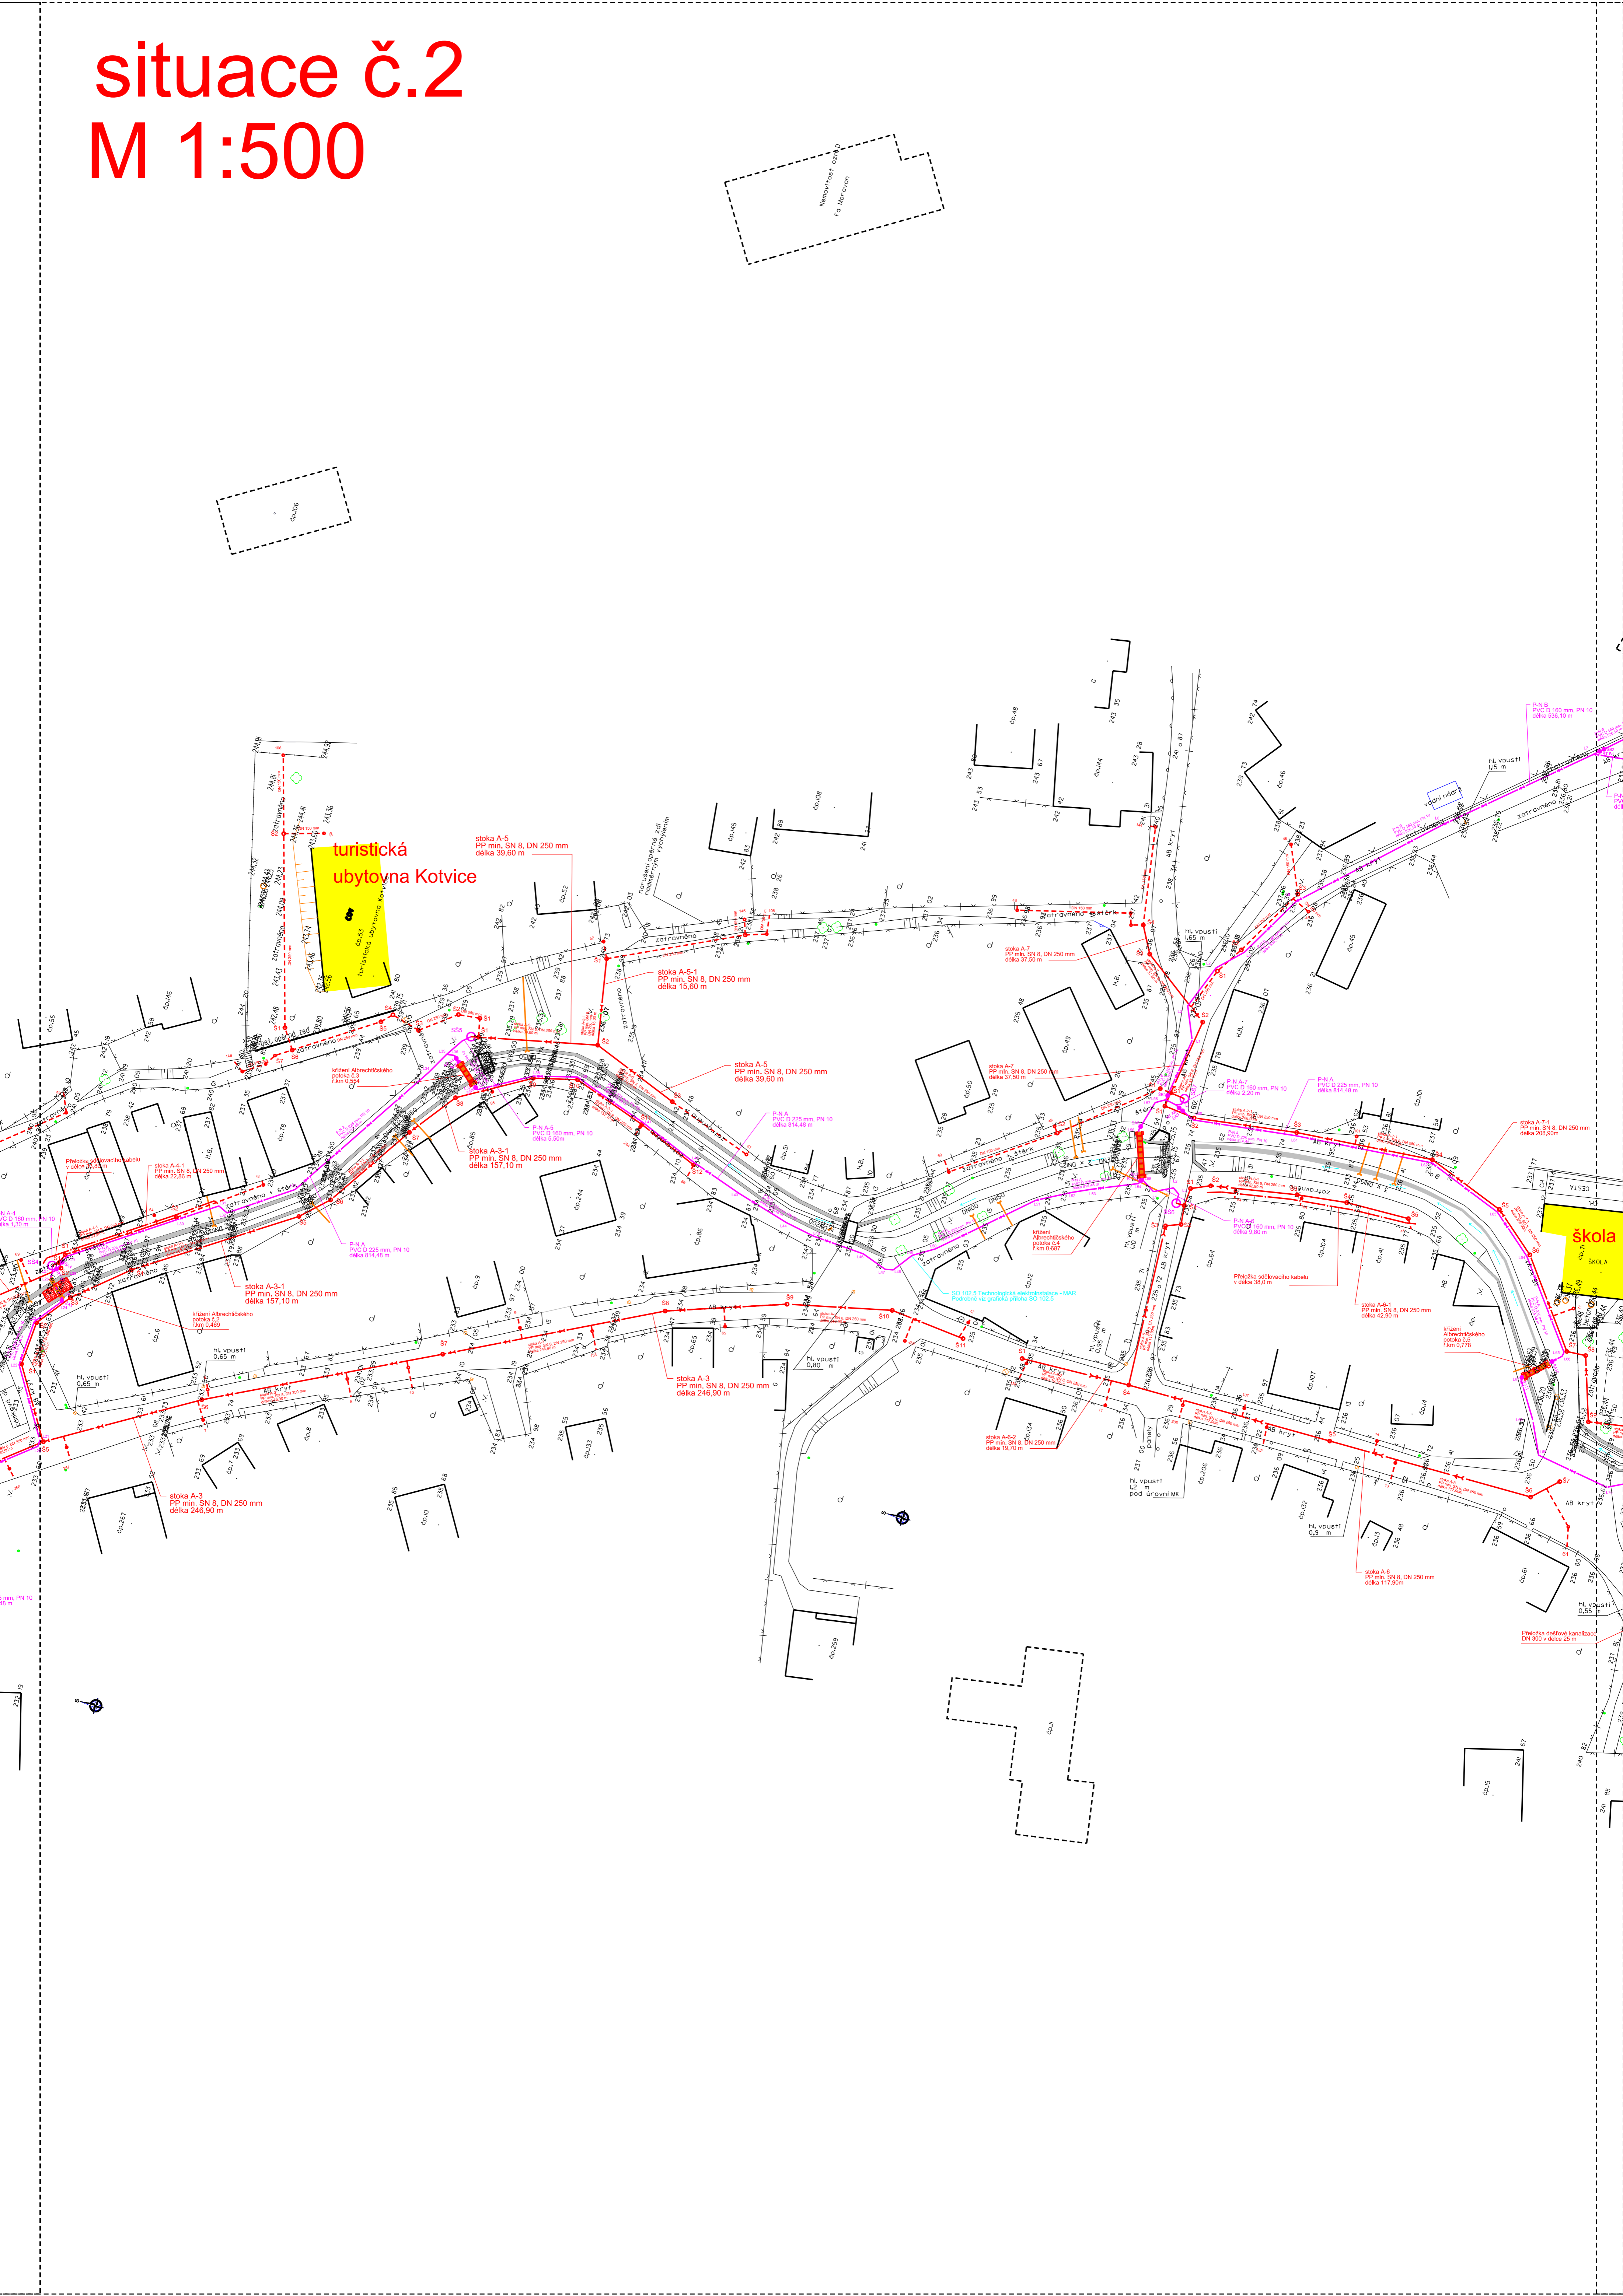

stoka A-5-1
PP min. SN 8, DN 250 mm
délka 15,80 m

stoka A-5
PP min. SN 8, DN 250 mm
délka 39,60 m

stoka A-3
PP min. SN 8, DN 250 mm
délka 246,90 m

stoka A-3-1
PP min. SN 8, DN 250 mm
délka 157,10 m

stoka A-3-1
PP min. SN 8, DN 250 mm
délka 157,10 m

stoka A-3
PP min. SN 8, DN 250 mm
délka 246,90 m

stoka A-7
PP min. SN 8, DN 250 mm
délka 37,50 m

stoka A-6-1
PP min. SN 8, DN 250 mm
délka 42,90 m

stoka A-6
PP min. SN 8, DN 250 mm
délka 117,90 m

stoka A-7-1
PP min. SN 8, DN 250 mm
délka 268,60 m

PN 10
100 mm
délka 1,30 m

PN 10
100 mm
délka 1,30 m

